


THIS DOCUMENT IS RELEASED ON PARAGRAPH FOR THE PURPOSE OF DESIGN REVIEW UNDER THE AUTHORITY OF COLIN T. ZALESKI, LICENSE #68808. IT IS NOT TO BE USED FOR REGULATORY APPROVAL, CONSTRUCTION, BIDDING OR PERMIT PURPOSES. ©2018 PARKHILL, SMITH & COOPER, INC. ALL RIGHTS RESERVED.

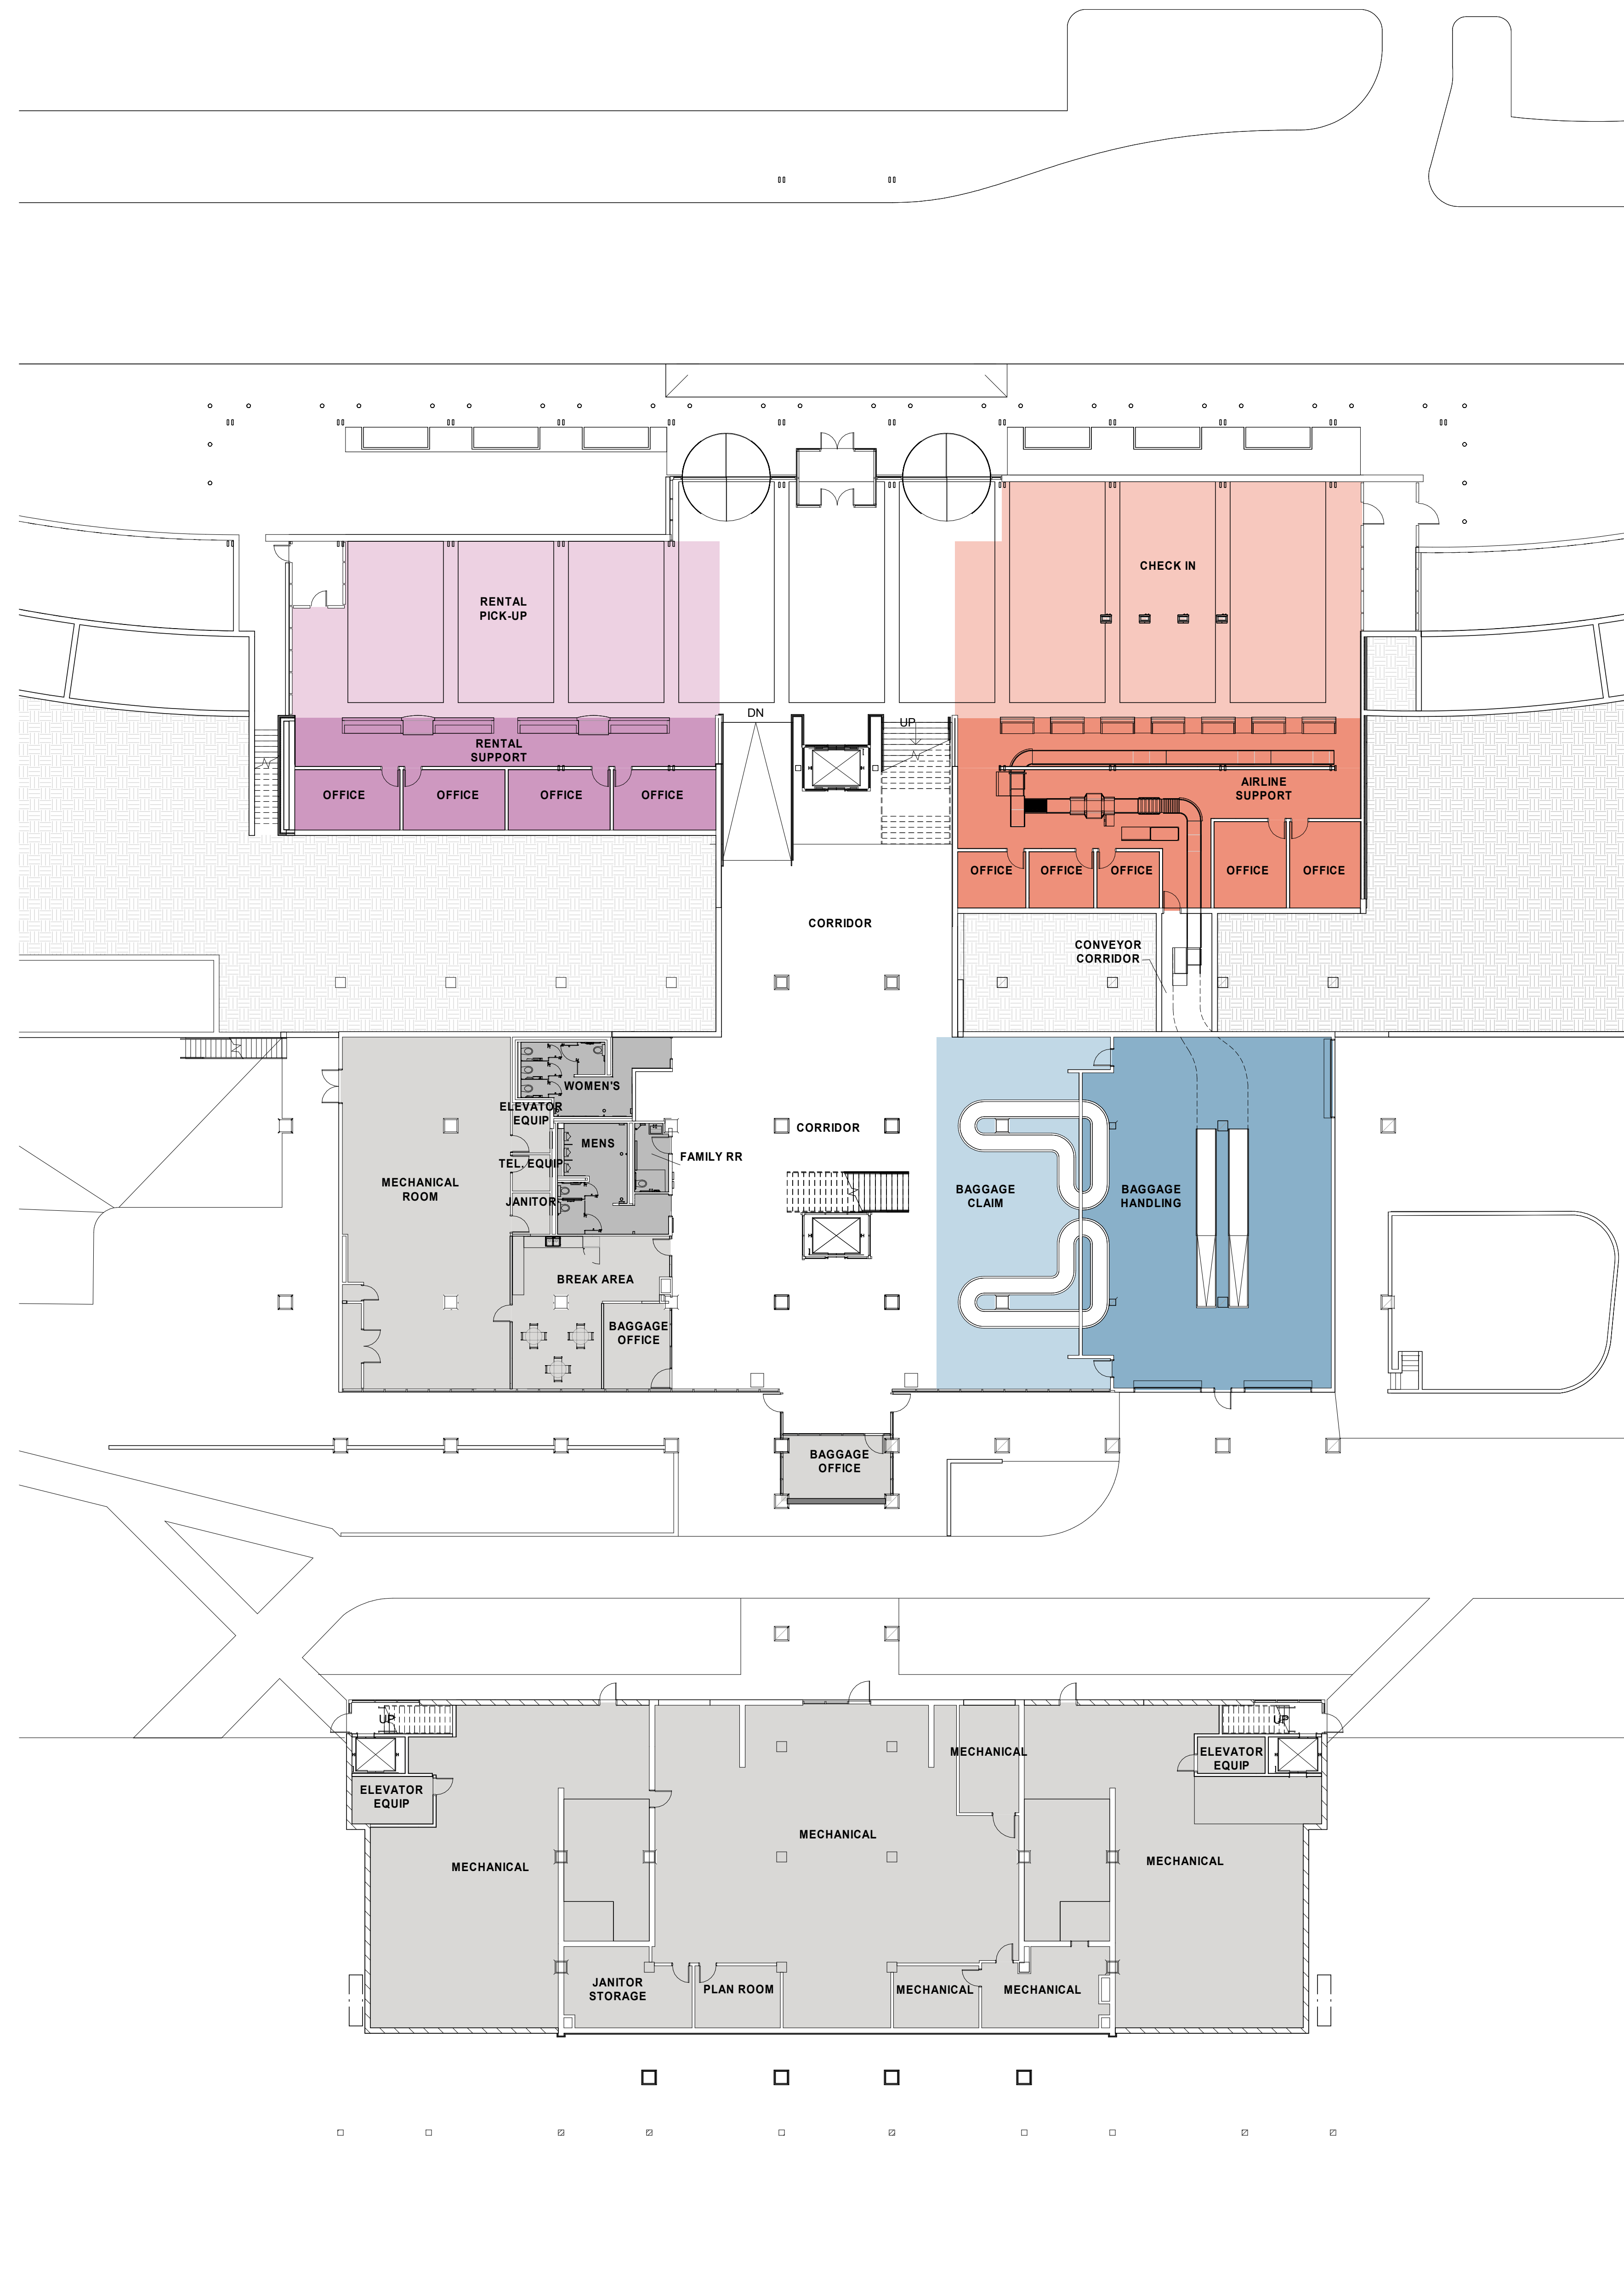

Department Legend

- AIRPORT SUPPORT
- HOLDING AREA
- RESTROOMS
- RENTAL SUPPORT
- RENTAL PICKUP
- BAGGAGE HANDLING
- BAGGAGE CLAIM
- AIRLINE SUPPORT
- CHECK IN
- IN GROUND

FIRST FLOOR - ANNOTATED FLOOR PLAN