


THIS DOCUMENT IS RELEASED ON PARAGRAPH FOR THE PURPOSE OF REVIEW UNDER THE AUTHORITY OF COLIN T. ZALESKA, LICENSE #68888. IT IS NOT TO BE USED FOR REGULATORY APPROVAL, CONSTRUCTION, BIDDING OR PERMIT PURPOSES. ©2018 PARKHILL, SMITH & COOPER, INC. ALL RIGHTS RESERVED.

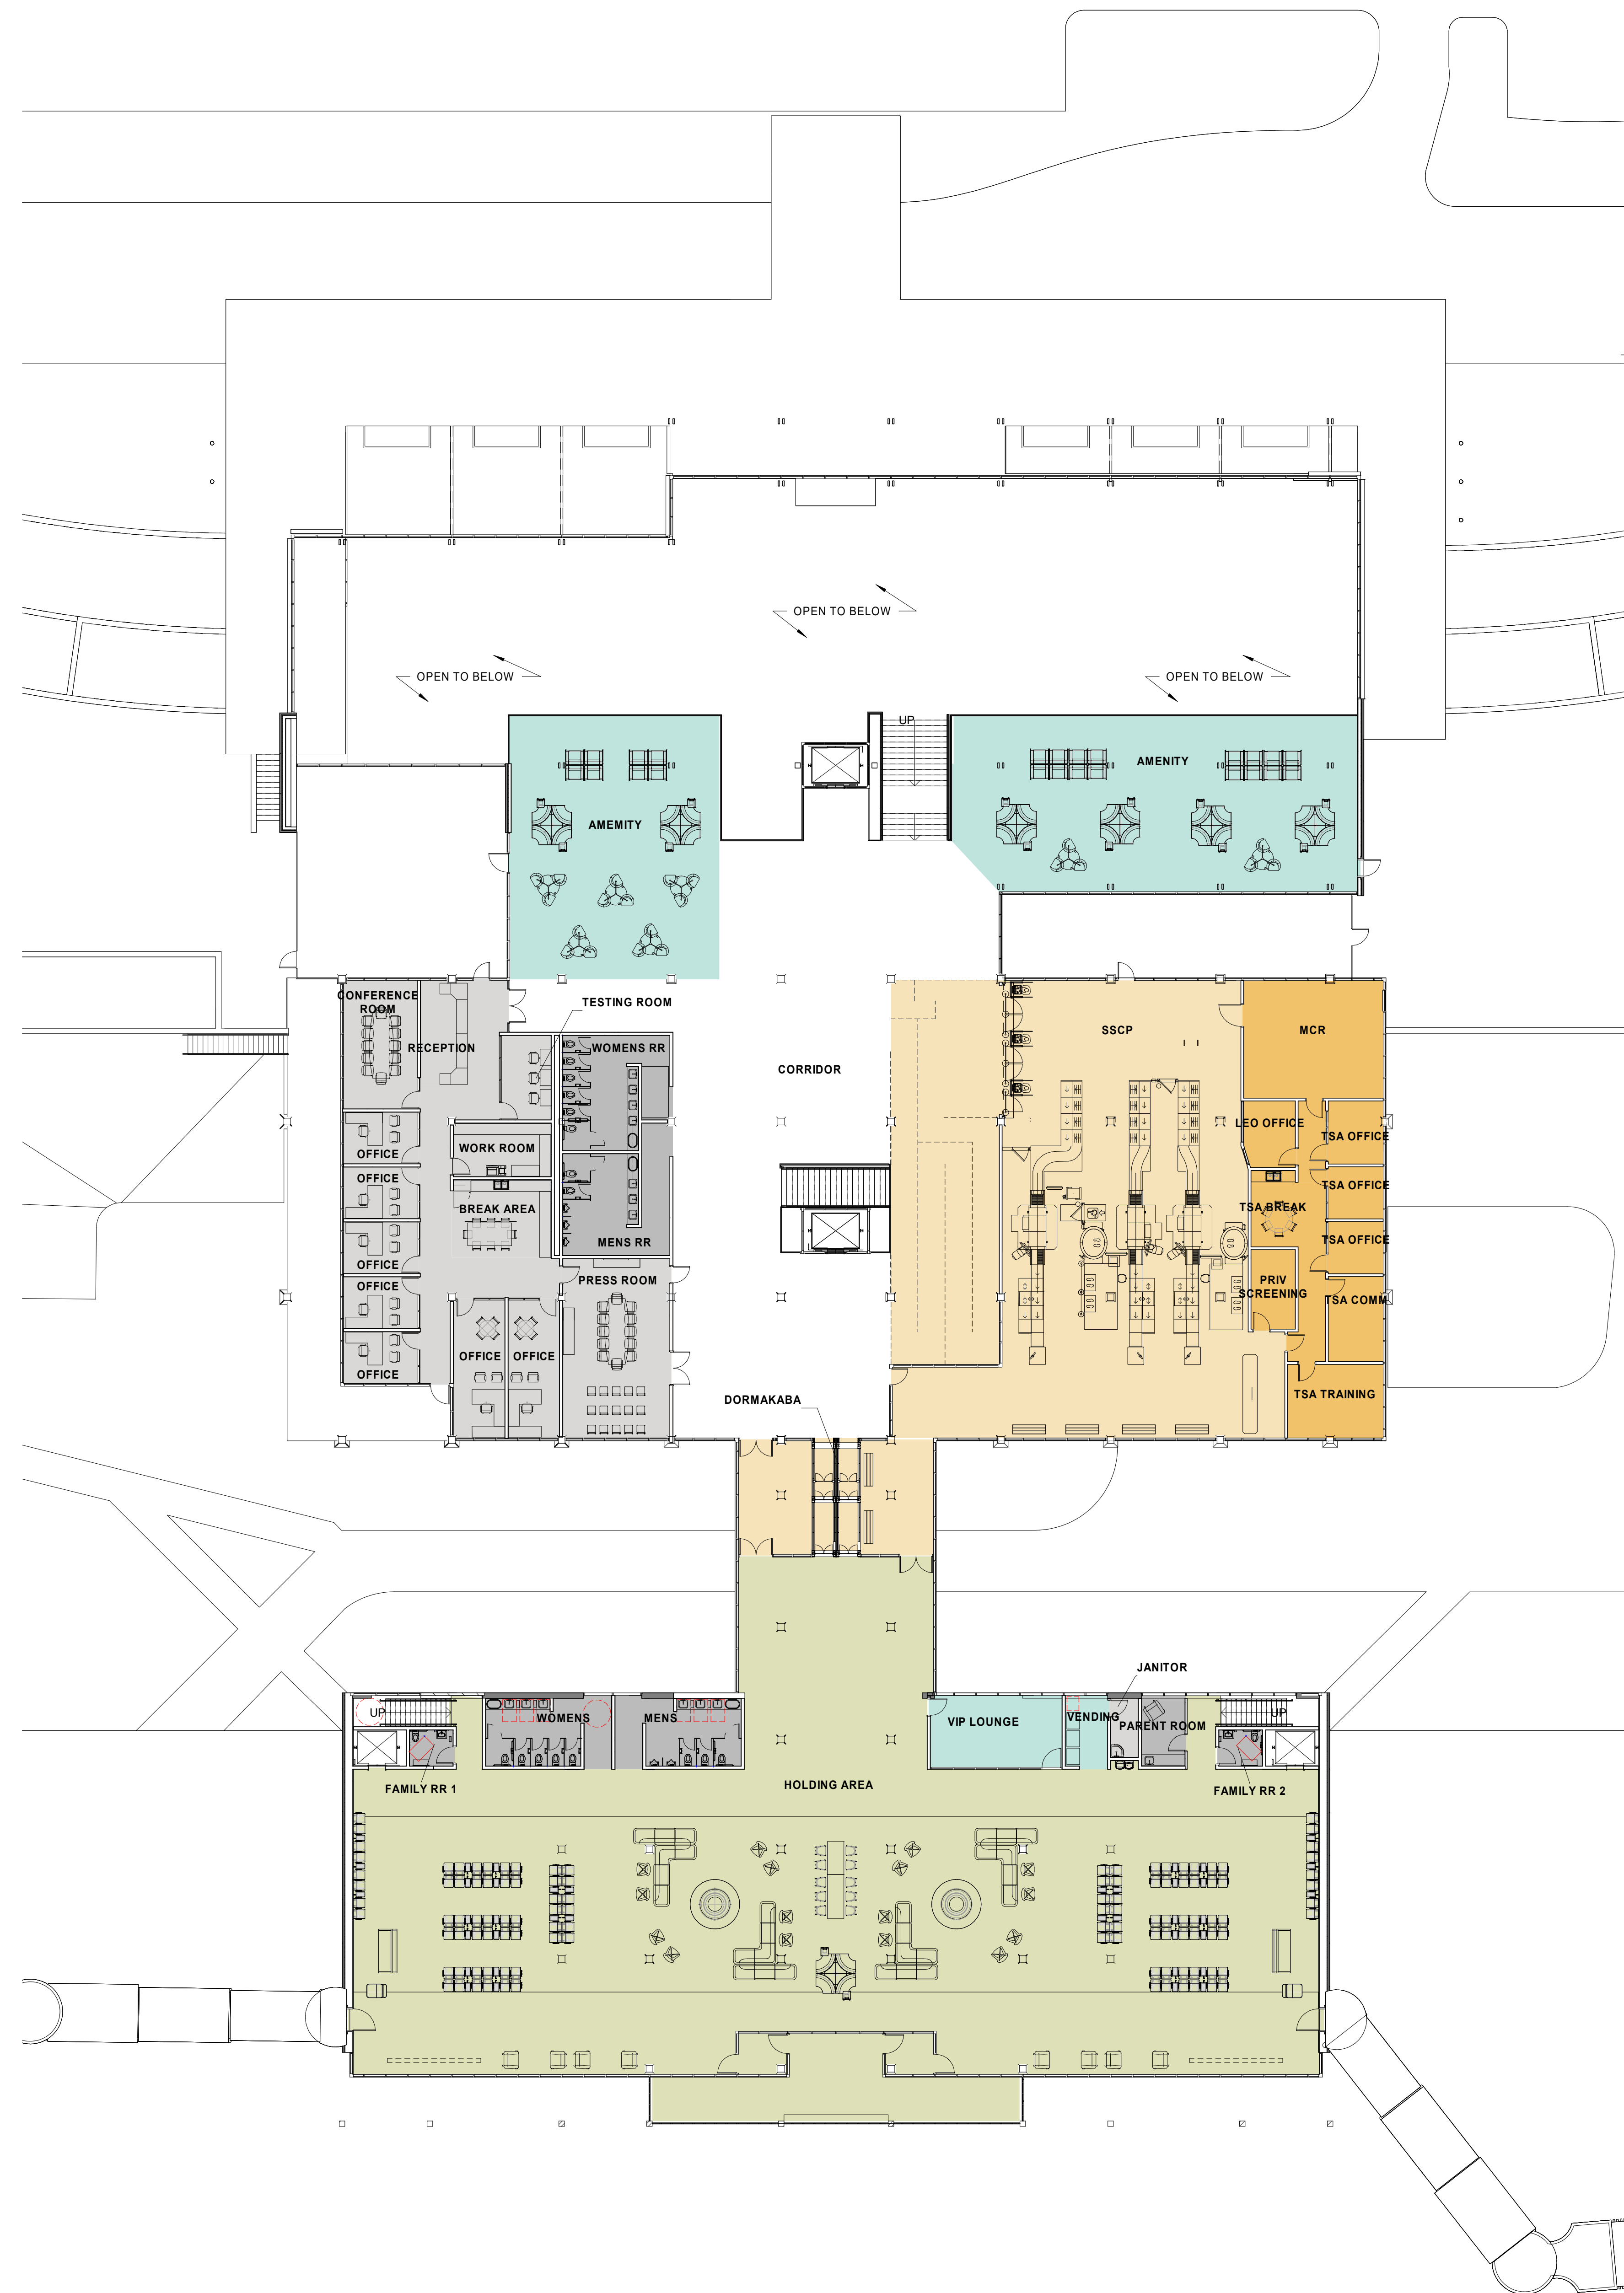

**Department Legend**

- AIRPORT SUPPORT
- HOLDING AREA
- RESTROOMS
- SSCP
- TSA SUPPORT
- PUBLIC AMENITY

**SECOND FLOOR - ANNOTATED FLOOR PLAN**